




# SALEM SQUARE SHOPPING CENTER

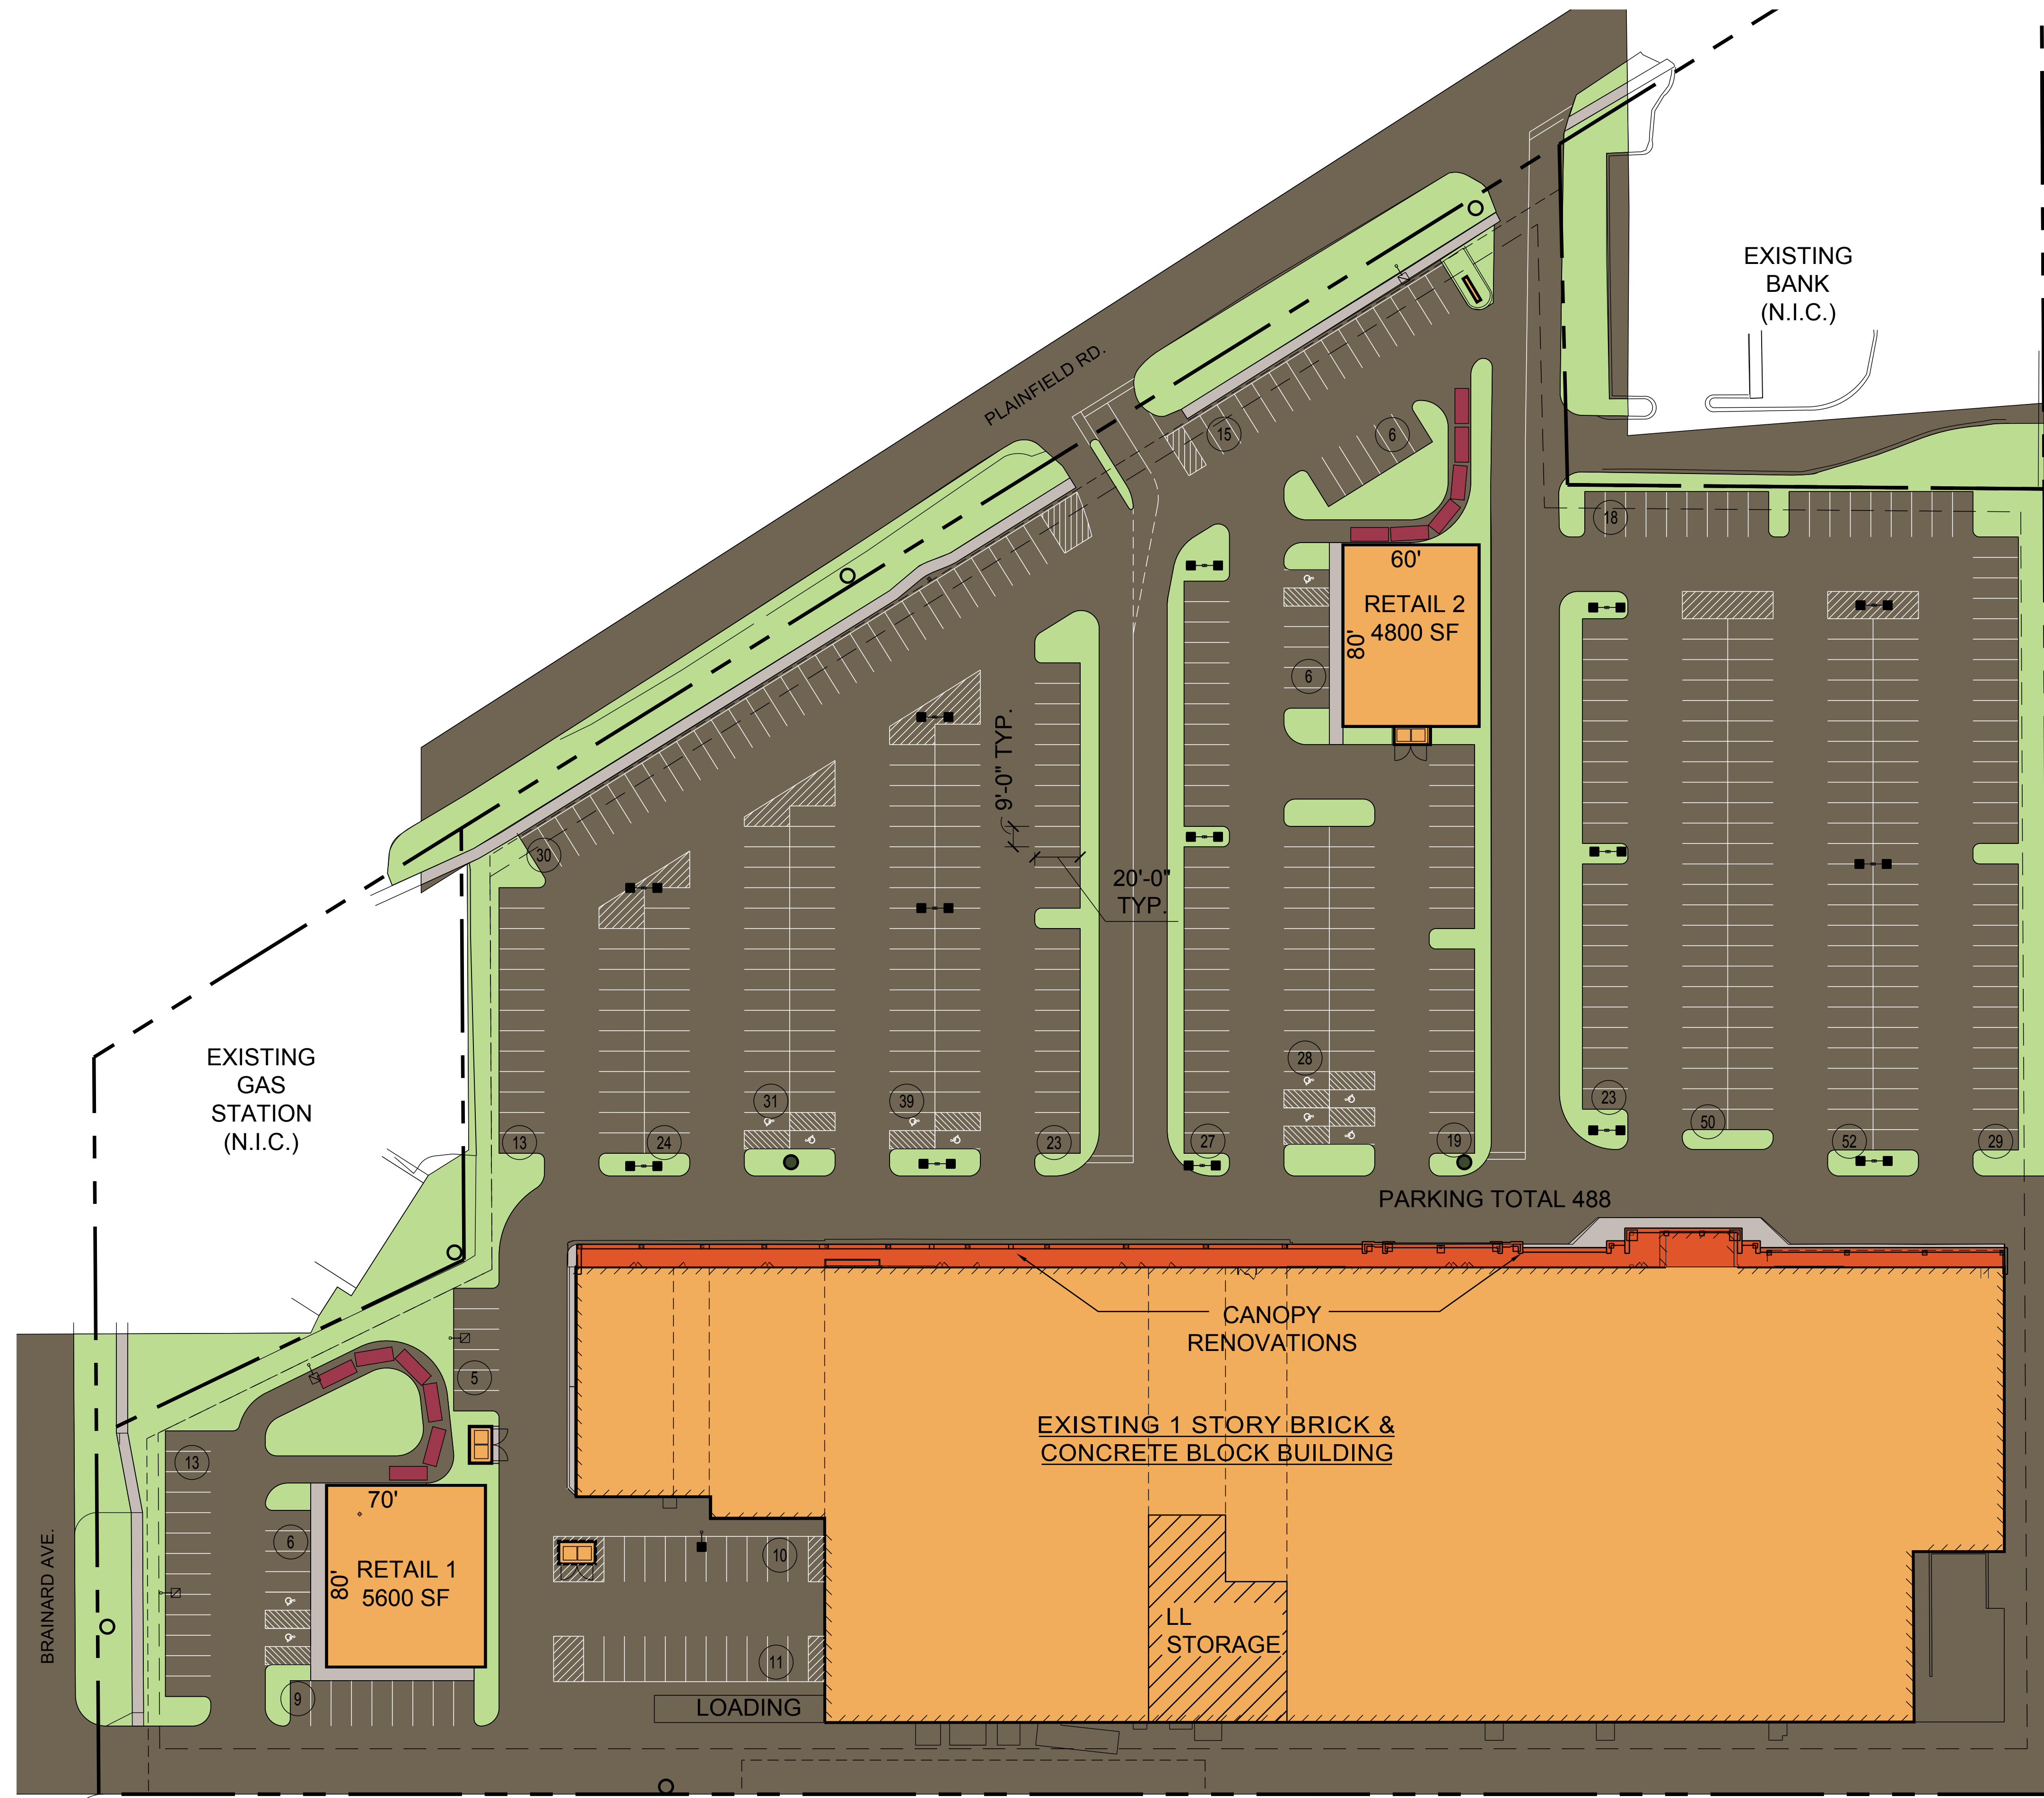

 **INLAND COMMERCIAL  
PROPERTY MANAGEMENT**

1 SITE PLAN  
1" = 40'-0"

OCTOBER 25, 2007

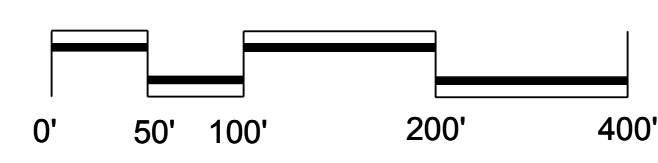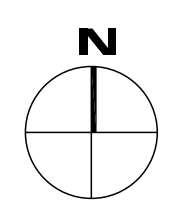

**JTS** ARCHITECTS

101 Scheller Road · Lincolnshire, IL 60069 · P (847) 634-8100 · F (847) 634-8679 · www.jtsarch.com

COPYRIGHT © 2005 JOHN T. STAUB & ASSOCIATES, P.C.